

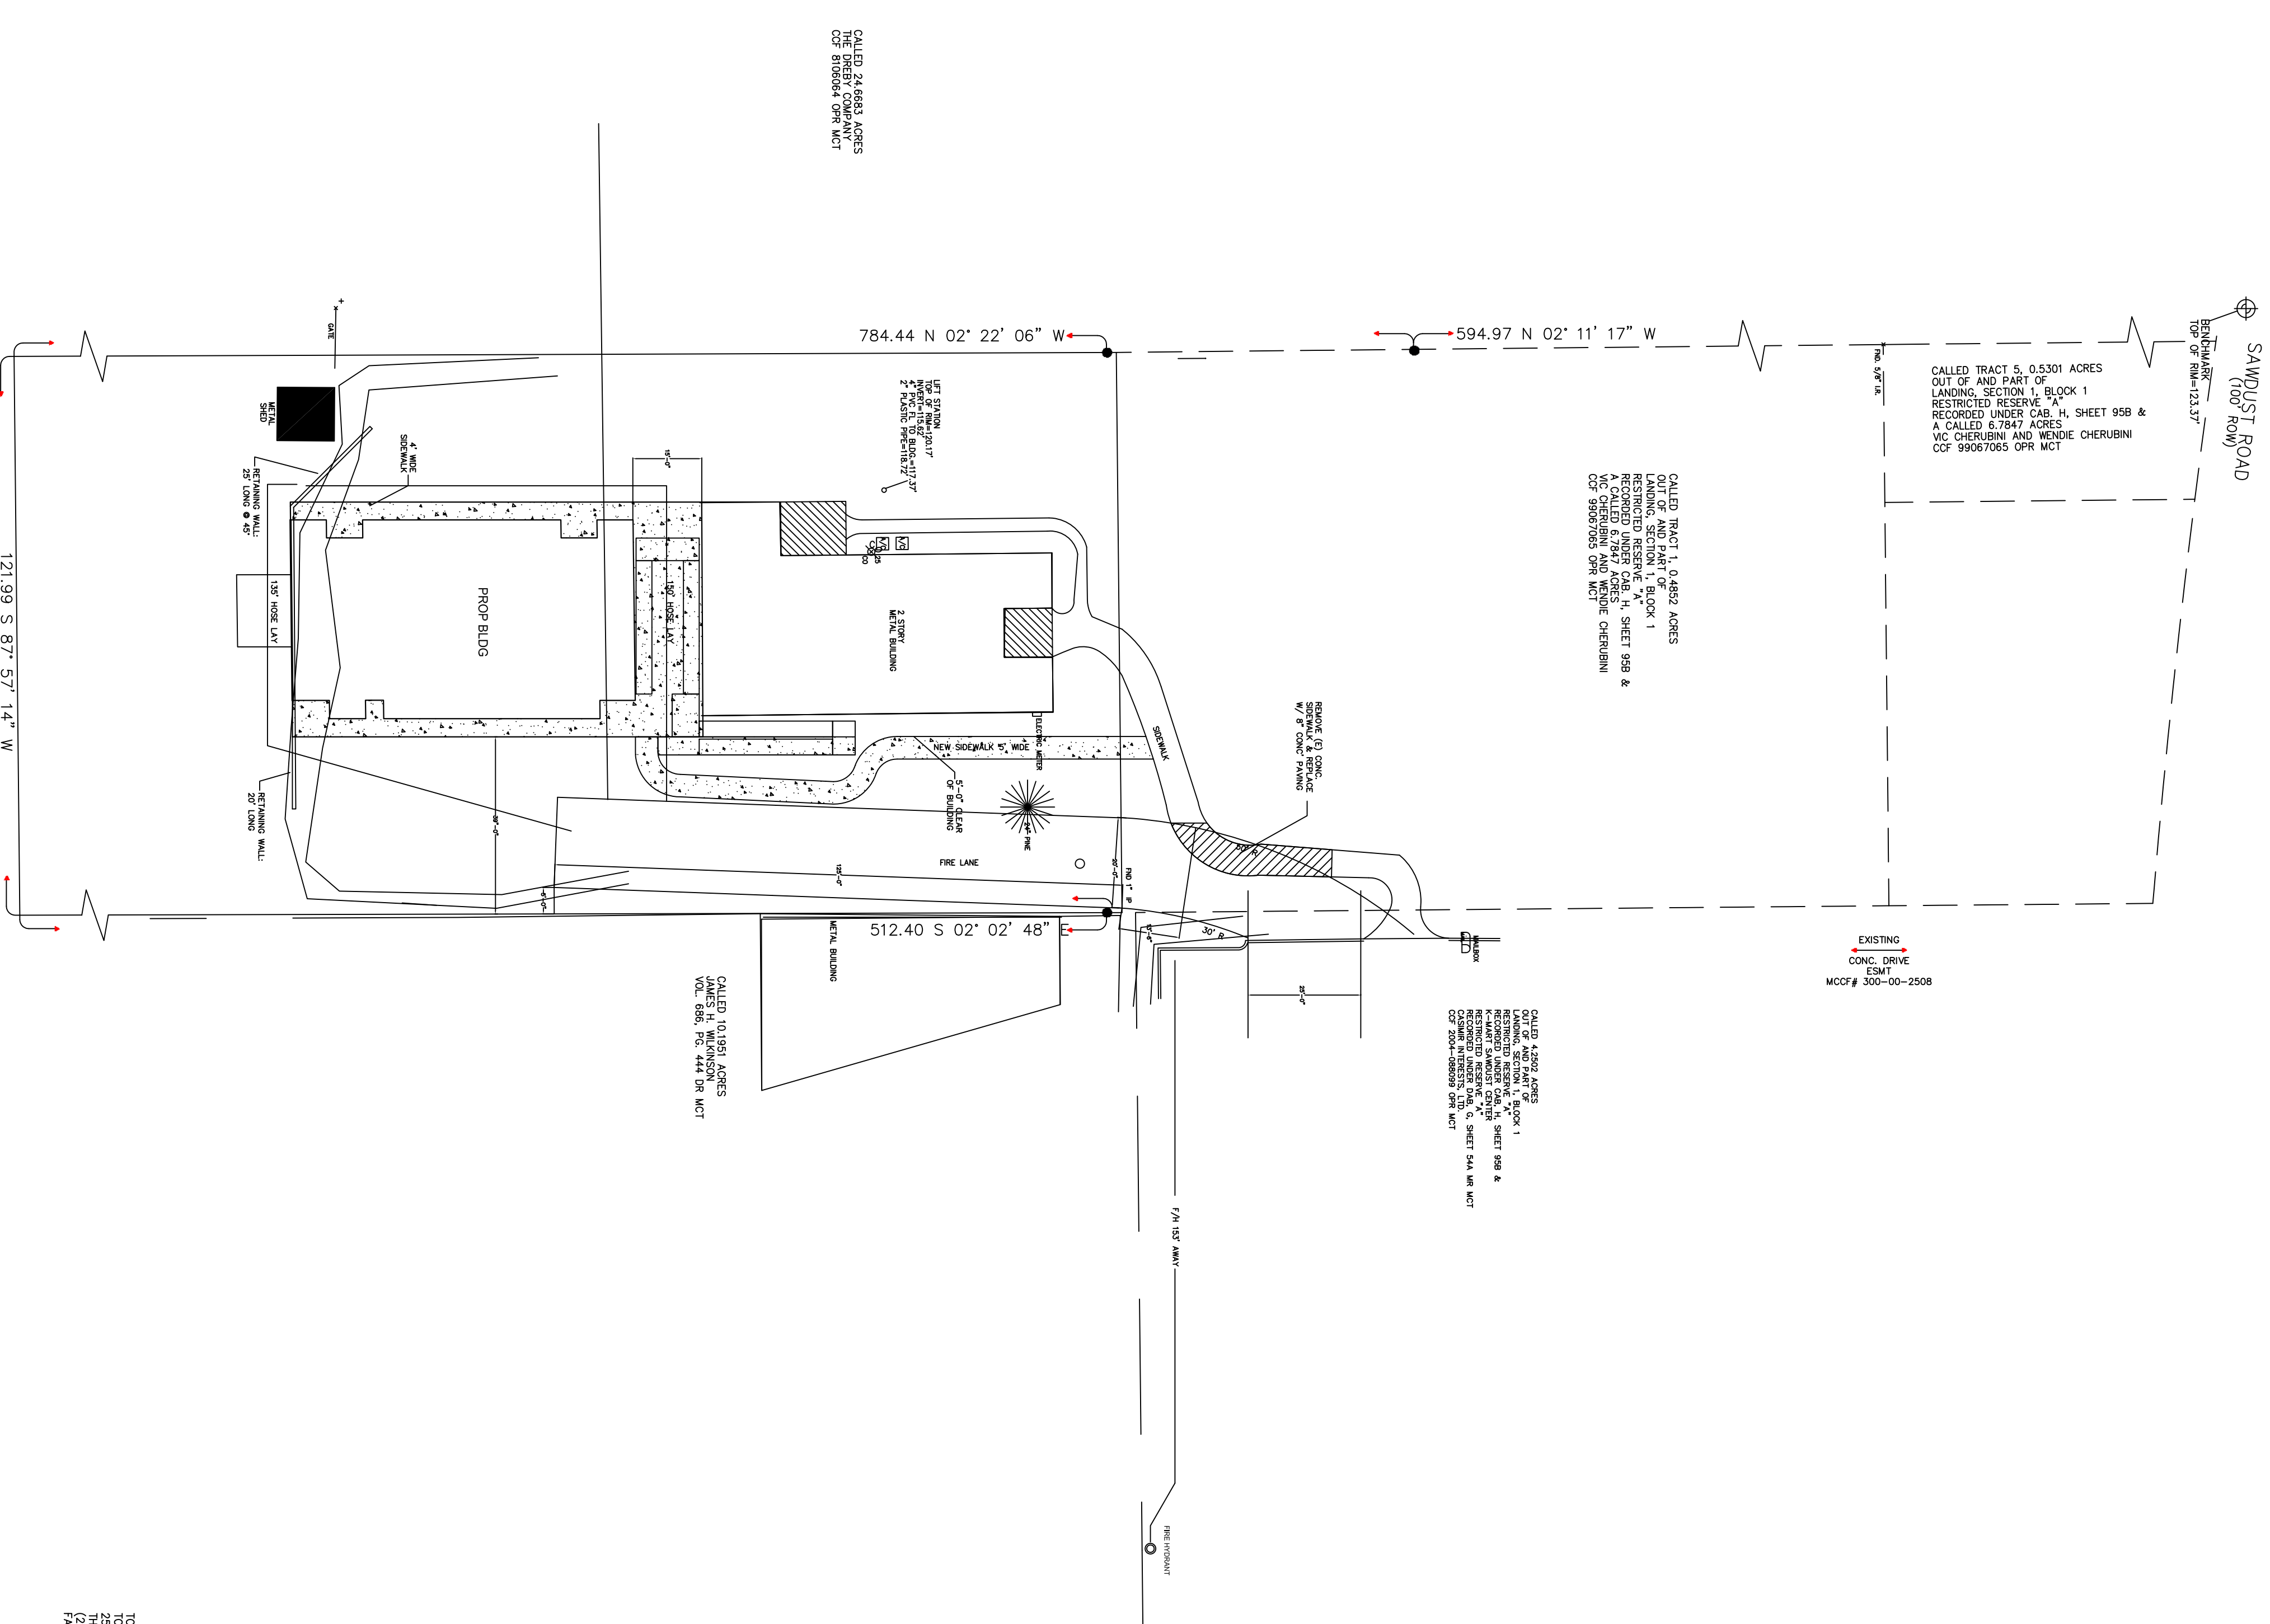
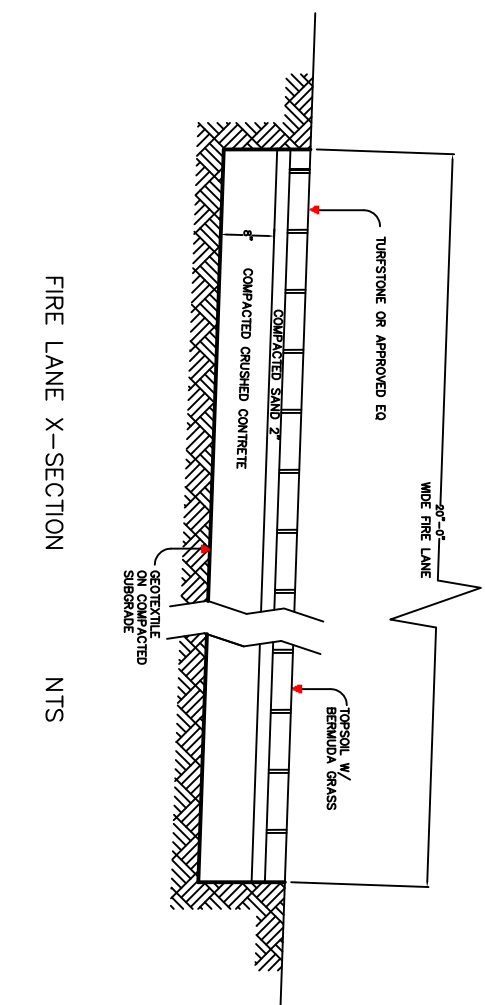
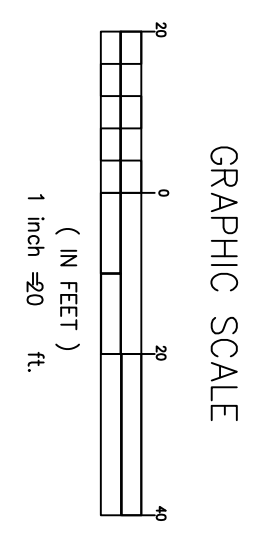



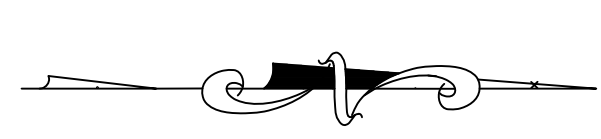



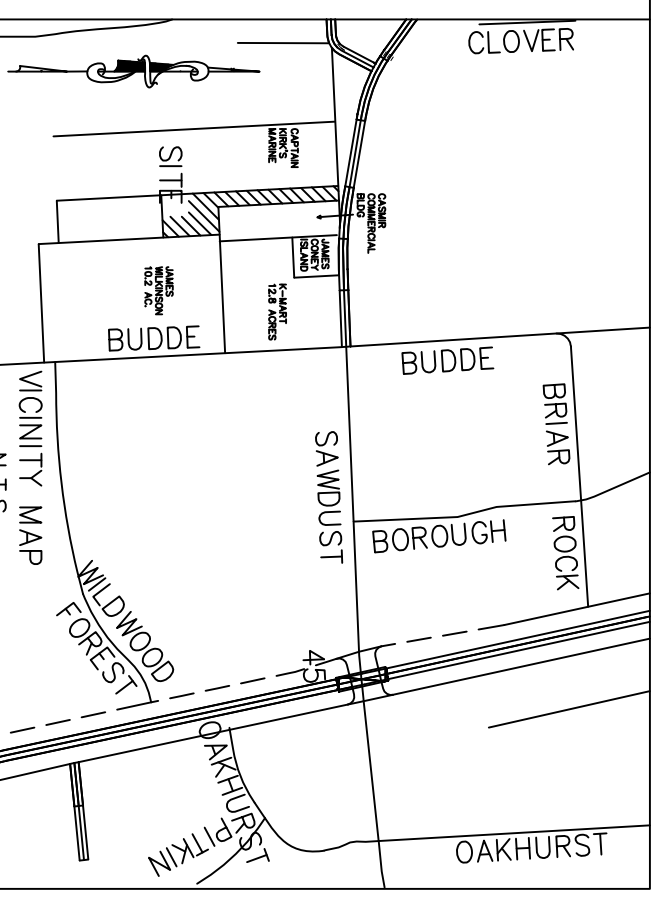

SITE DIMENSION PLAN

EXAMINER'S RECORD:

DATE	DESCRIPTION OF ACTION	INITIALS

REVISIONS:

NO.	DESCRIPTION






C-2