

SAWDUST ROAD
(100' ROW)

BENCHMARK
TOP OF BM=123.37'

CALLLED TRACT 5, 0.5301 ACRES
OUT OF AND PART OF
LANDING, SECTION 7, BLOCK 1
RESTRICTED RESERVE
& CALLED 6.7847 ACRES
VIC CHERUBINI AND WENDIE CHERUBINI
C/D 99067065 OFR MCT

CALLLED TRACT 1, 0.4822 ACRES
OUT OF AND PART OF
LANDING, SECTION 7, BLOCK 1
RESTRICTED RESERVE
& CALLED 6.7847 ACRES
VIC CHERUBINI AND WENDIE CHERUBINI
C/D 99067065 OFR MCT



CALLLED TRACT 2, 0.4822 ACRES
OUT OF AND PART OF
LANDING, SECTION 7, BLOCK 1
RESTRICTED RESERVE
& CALLED 6.7847 ACRES
VIC CHERUBINI AND WENDIE CHERUBINI
C/D 99067065 OFR MCT

CALLLED 24.6683 ACRES
THE DREEM COMPANY
C/D 875944 OFR MCT


CALLLED 10.1951 ACRES
VOL. 688, PG. 444 OFR MCT

LEGEND:

FINISH	— X —
ELECTRIC	—
UTILITY	—
STORM SEWER	—
SAN SEWER	—
WATER	—
PROPERTY MARKER	—

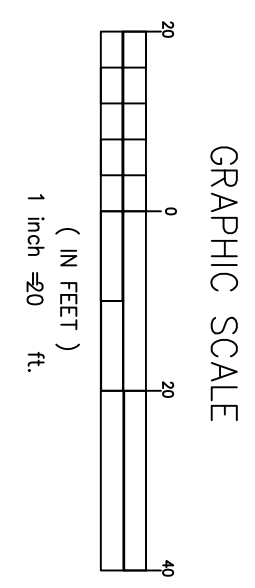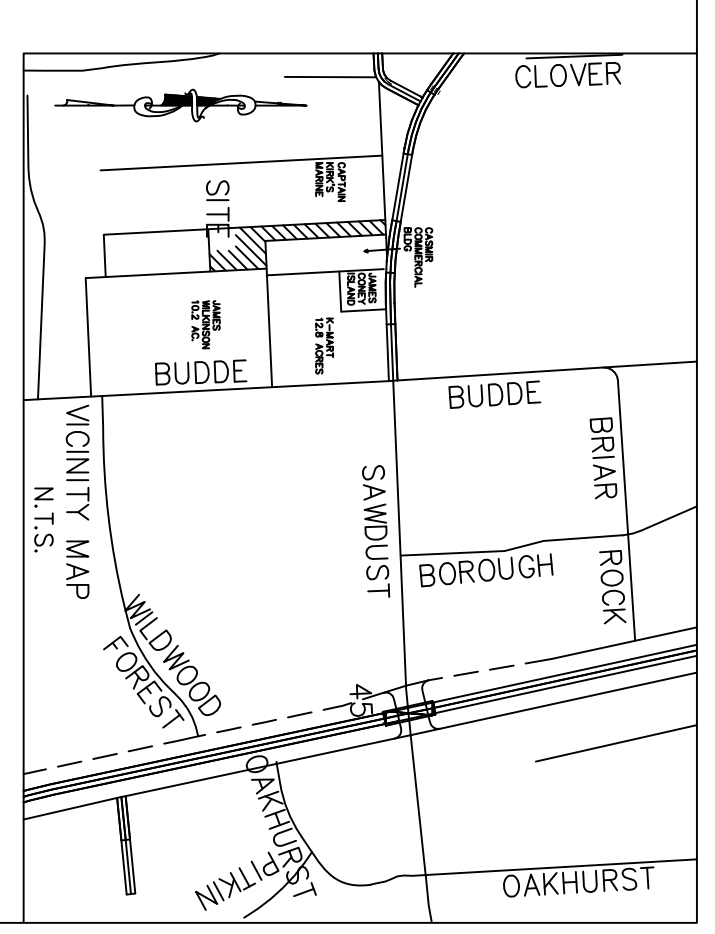

SITE DIMENSION PLAN

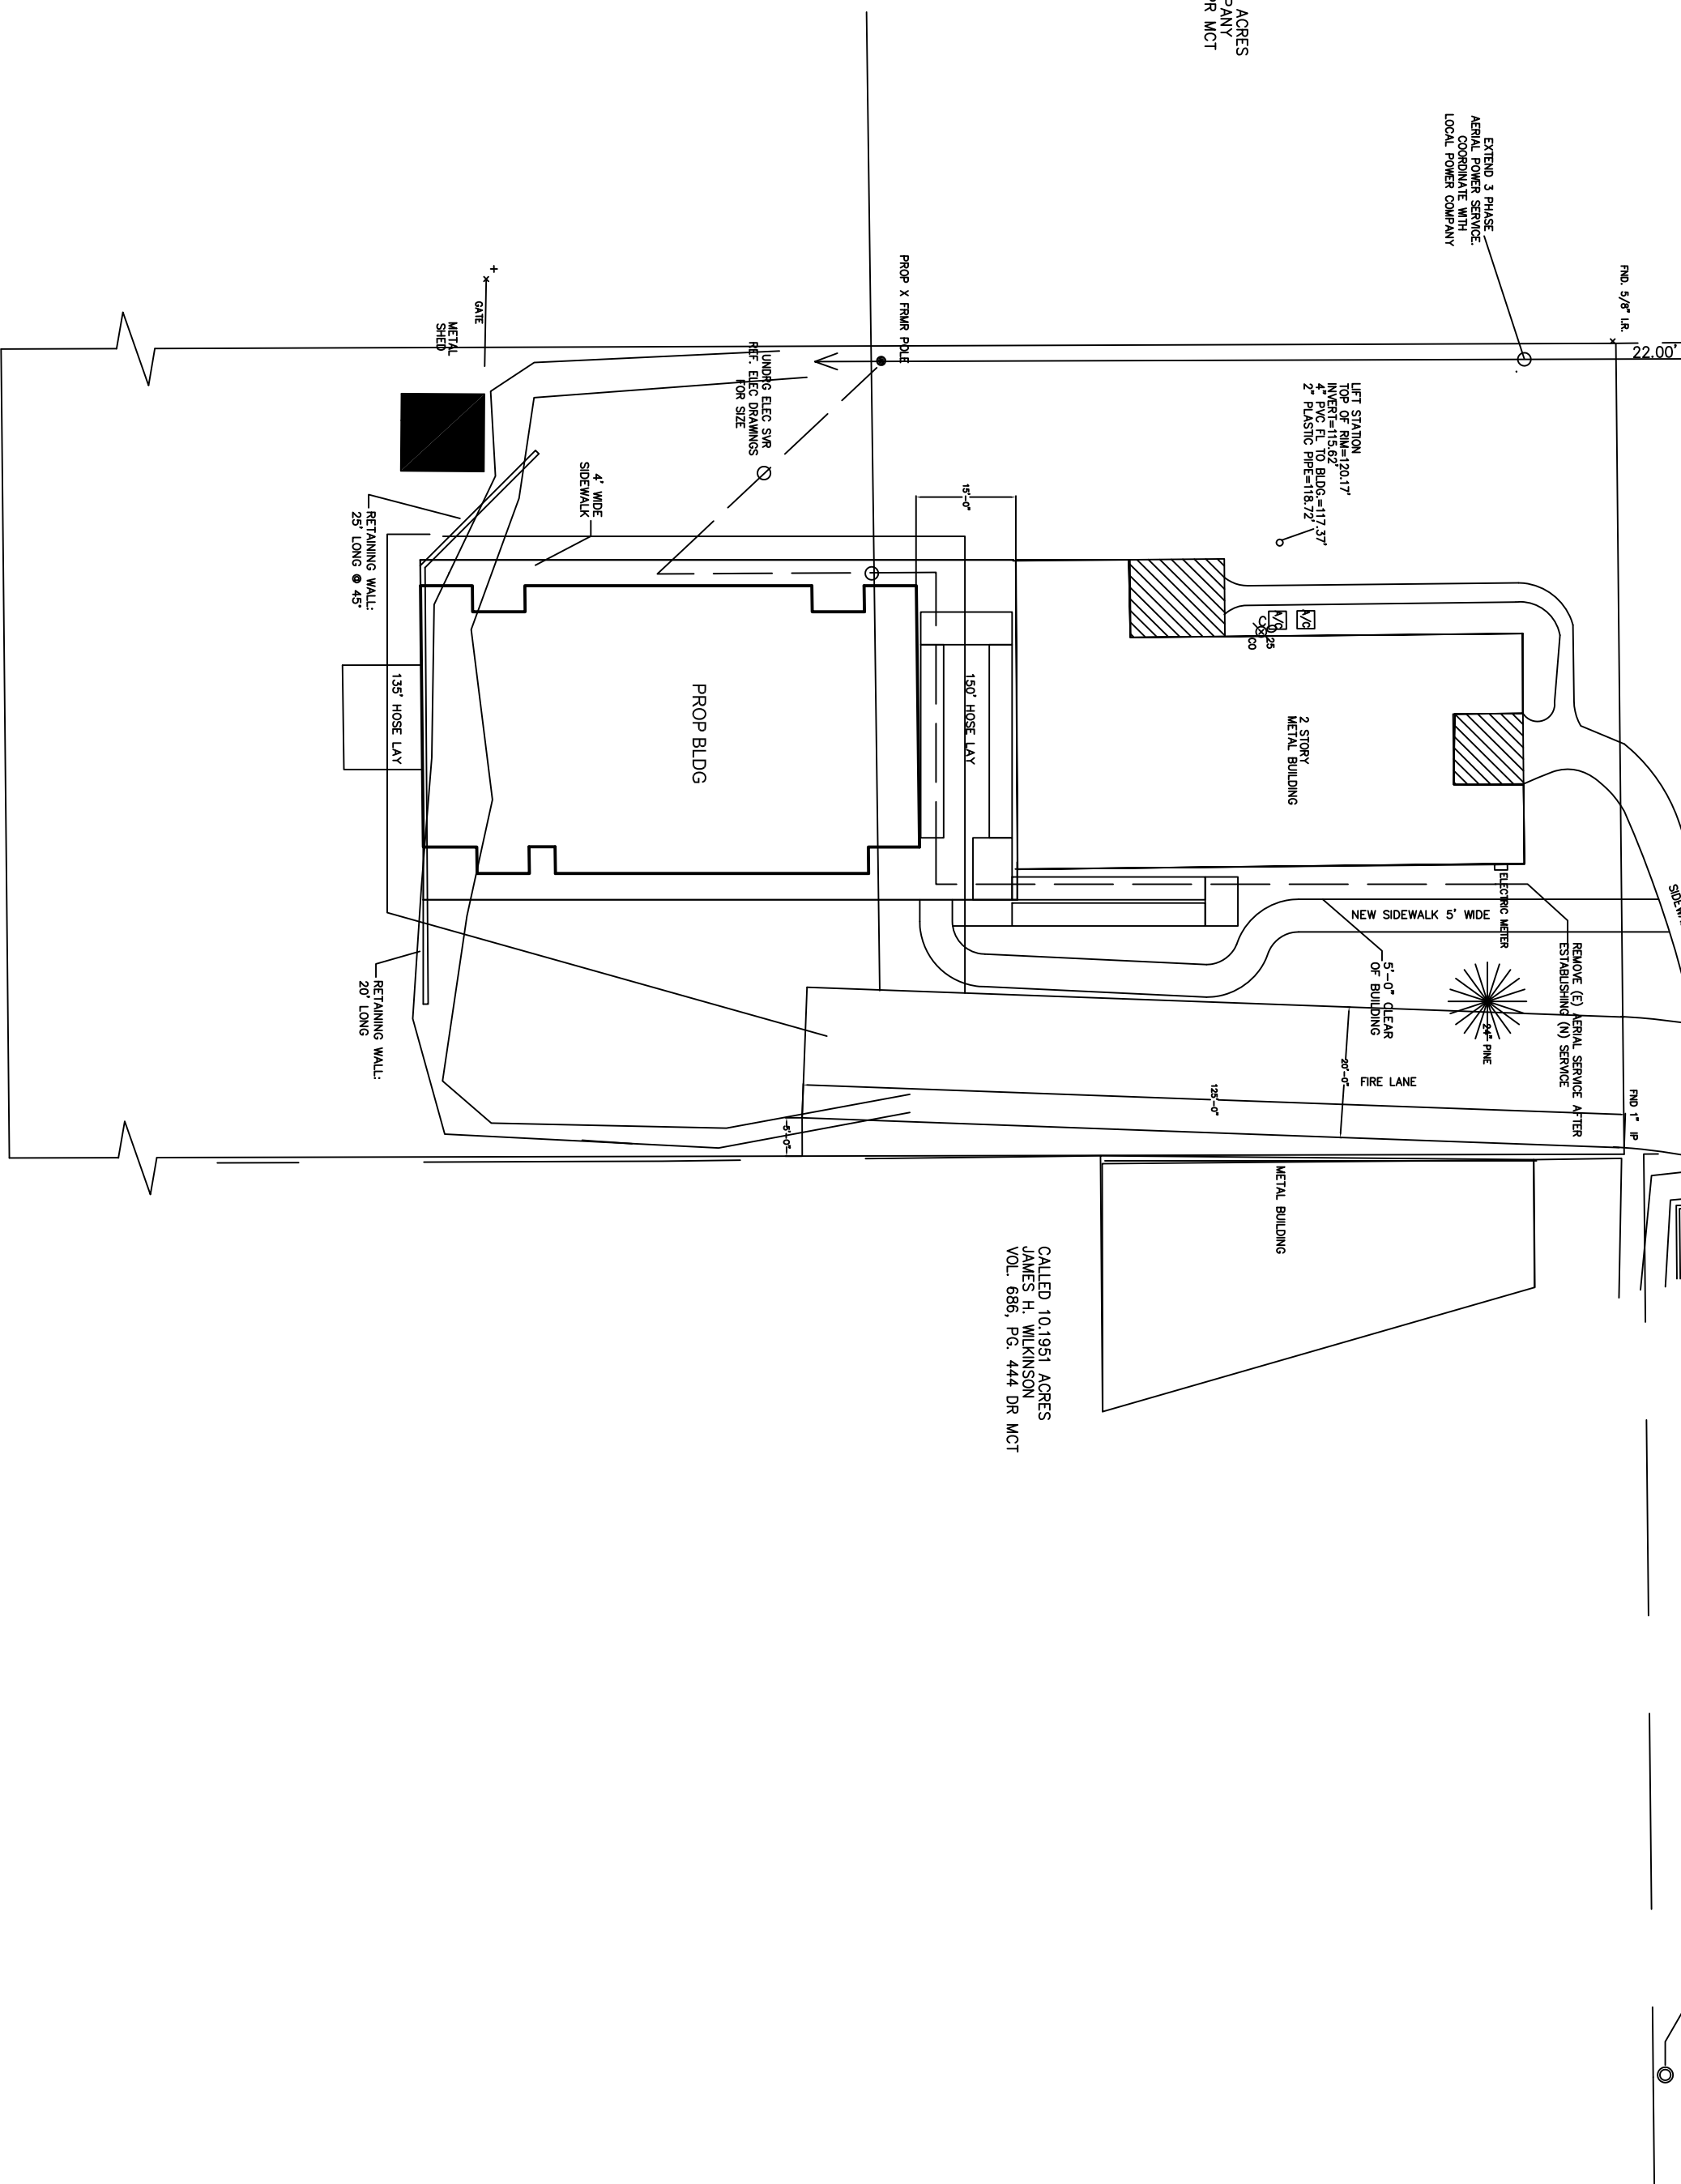

TOPOGRAPHIC INFORMATION PROVIDED BY:
TOWN & COUNTY SURVEYORS, LLC
222 WOODMAN DRIVE, SUITE 100
WOODMAN, VIRGINIA 22191
(202) 465-8730
FAX (202) 465-9731